
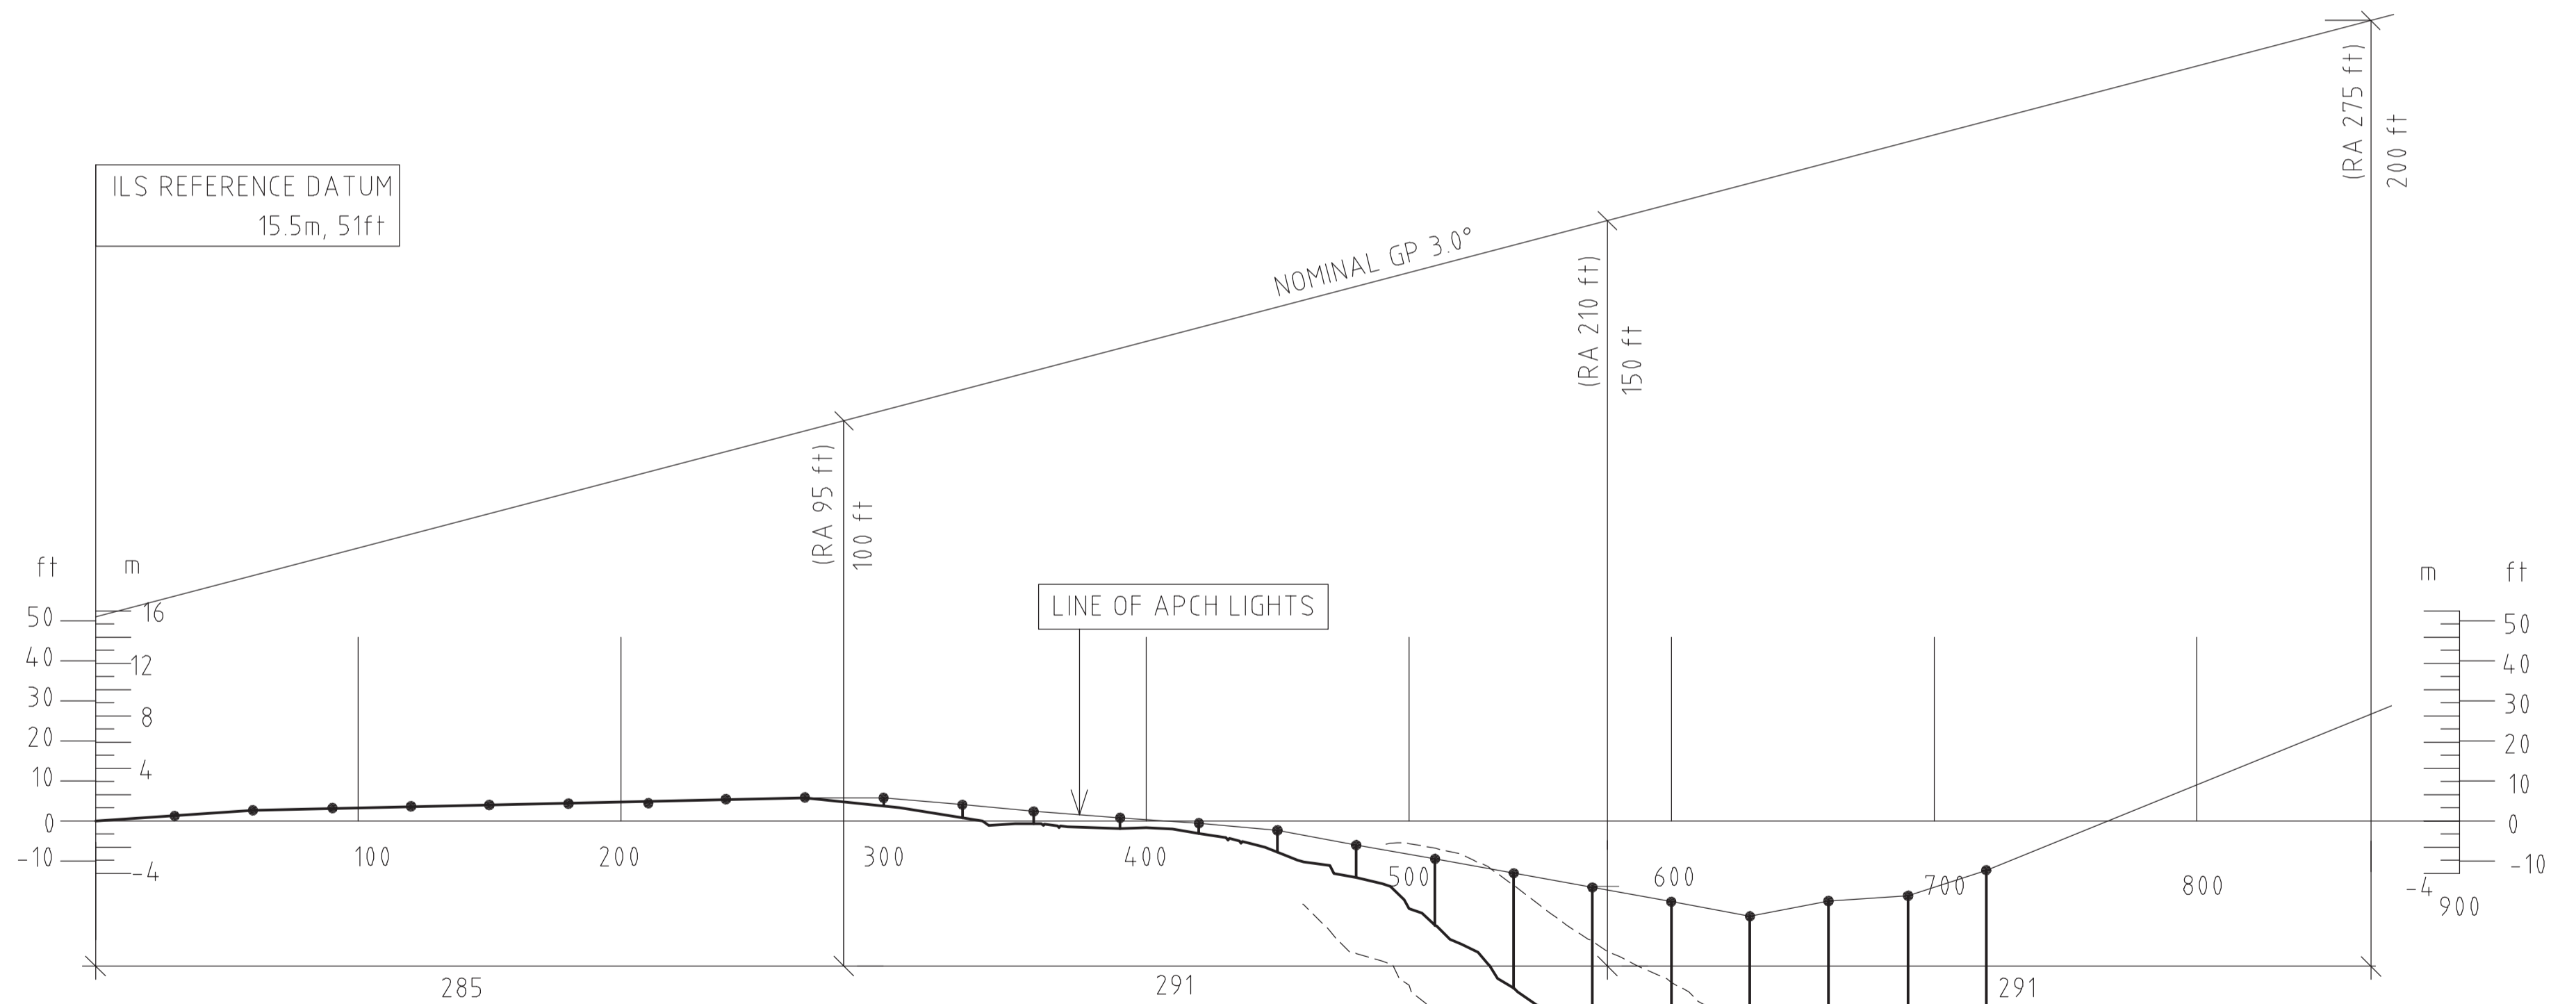


PRECISION APPROACH TERRAIN CHART

MOSS / RYGGE RWY 30

DIMENSIONS AND HEIGHTS IN METRES UNLESS OTHER INDICATED

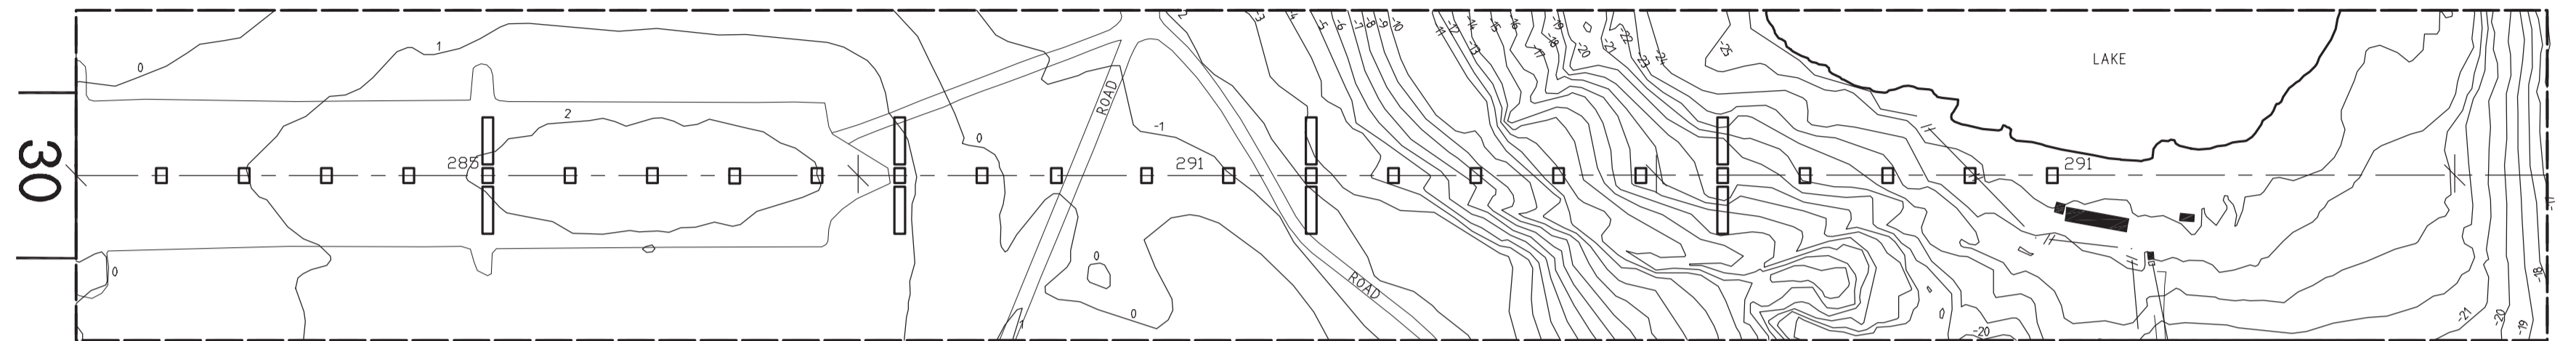

HORIZONTAL SCALE 1:2500
 VERTICAL SCALE 1:500
 CONTOURS AND HEIGHTS ARE RELATED
 TO ELEVATION OF RWY THR 30

LEGEND

APCH LIGHT IN PLAN	
APCH LIGHT IN PROFILE	
CONTOUR	
BUILDING OR LARGE STRUCTURE	
CENTRE LINE PROFILE	
DEVIATION AT LEAST +/-3m FROM CENTRE LINE PROFILE	

CHANGES: New