
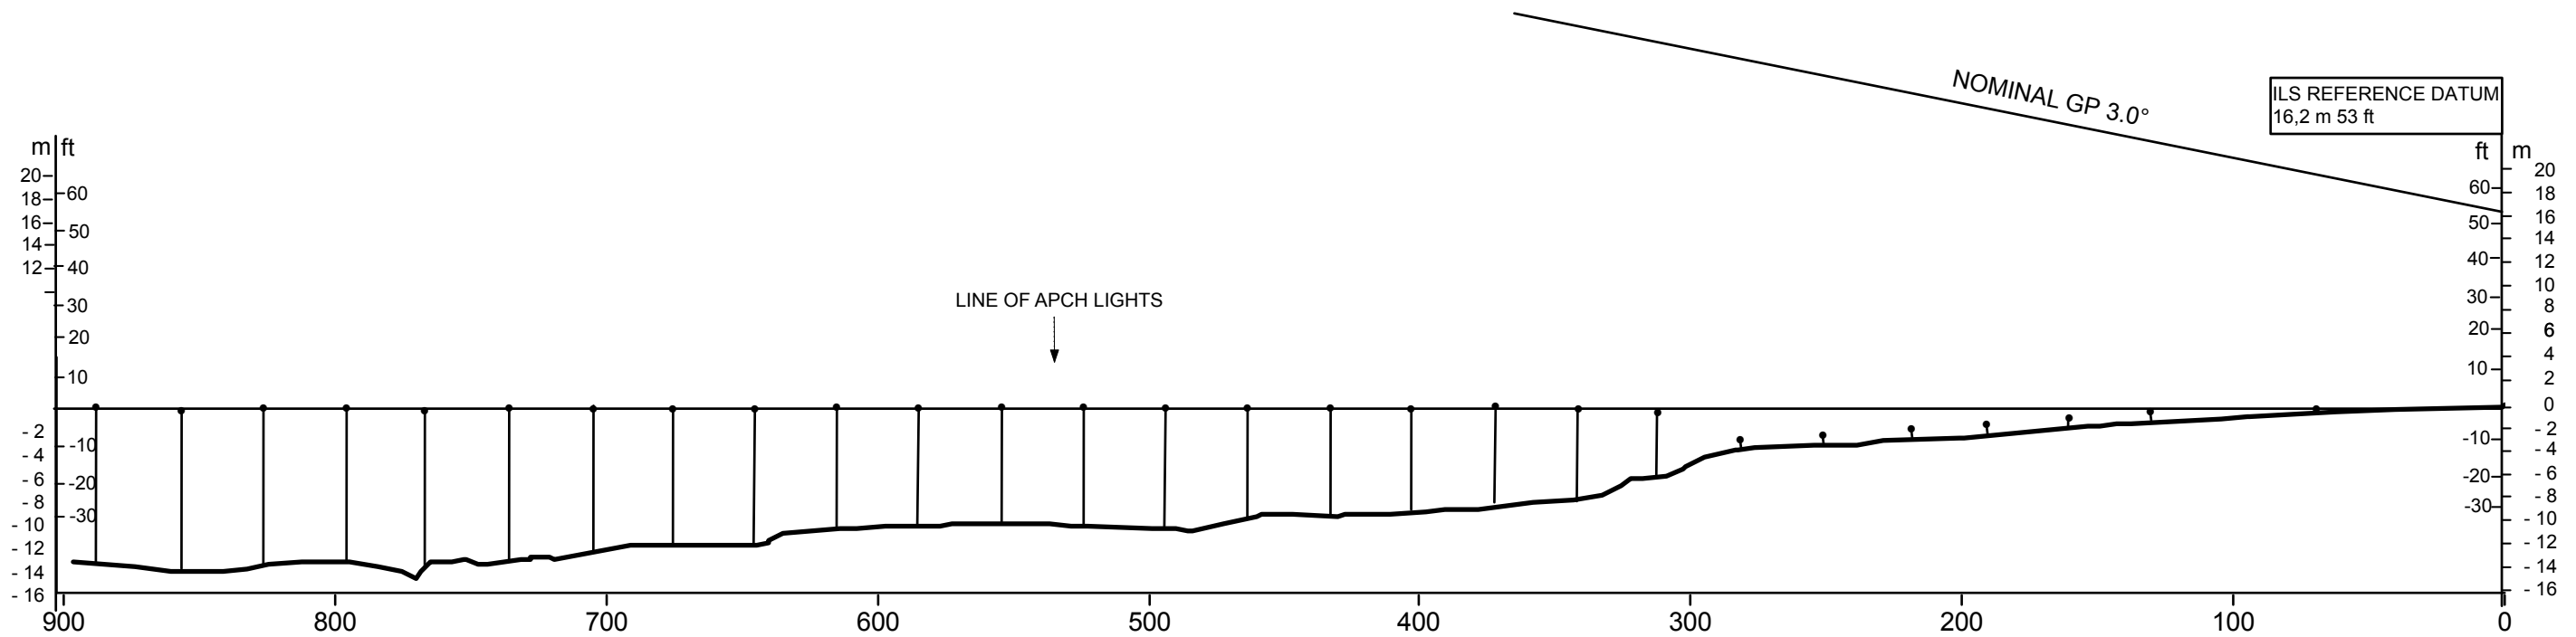


PRECISION APPROACH TERRAIN CHART

TORP RWY 18

DIMENSIONS AND HEIGHTS IN METERS UNLESS OTHER INDICATED

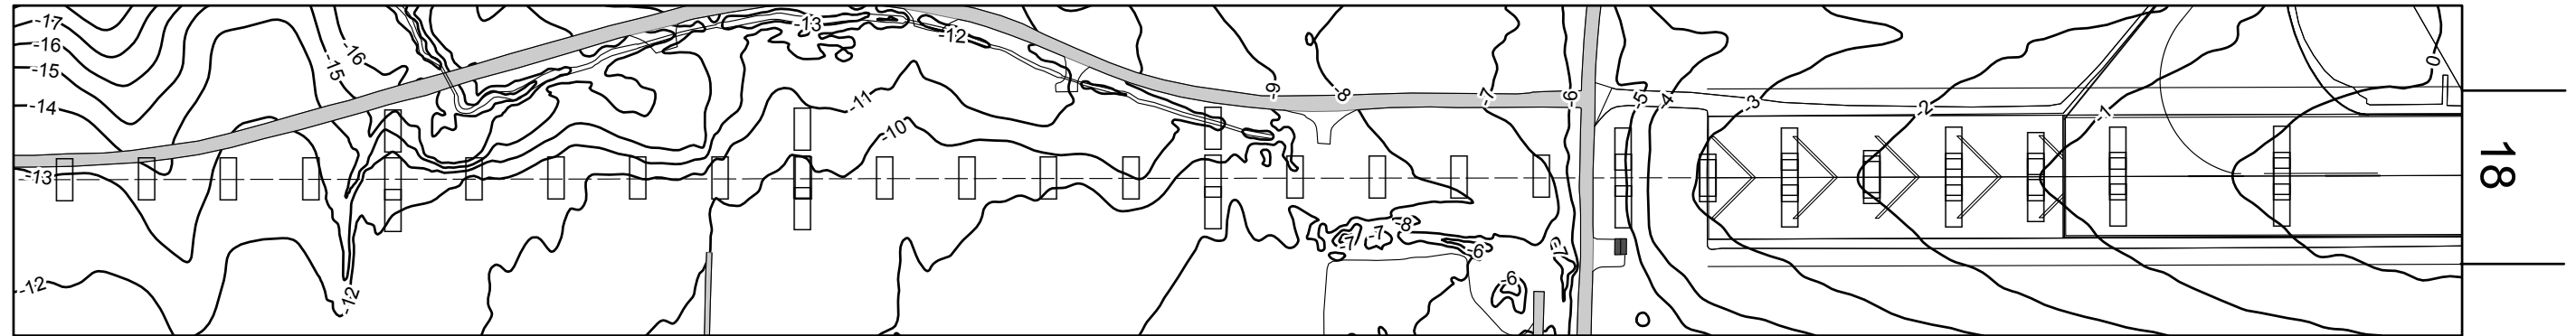

LEGEND

- APCH LIGHTS IN PLAN
- APCH LIGHTS IN PROFILE
- CONTOUR
- BUILDING OR LARGE STRUCTURE
- CENTRE LINE PROFILE
- DEVIATION AT LEAST +/- 3m FROM CENTERLINE PROFILE

HORIZONTAL SCALE 1: 2500
 VERTICAL SCALE 1: 500
 CONTOURS AND HEIGHTS ARE RELATED
 TO ELEVATION OF RWY THR 18

CHANGES: NEW CHART