



<b>AERODROME CHART</b>		64°28'20"N 011°34'43"E WGS 84		<b>AD ELEV</b>	<b>8 FT</b>	<b>AFIS 119.900 MHZ</b>		<b>NAMSOS NORWAY</b>	
RWY	BRG (GEO)	THRESHOLD		BEARING STRENGTH	DECLARED DISTANCES				TWY AND APRON TWY A, B, AND C WID 18M PCN-15/F/B/X/U
					TORA	ASDA	TODA	LDA	
07	074.54°	642815.92 N	0113407.84 E	PCN-15/F/B/X/U	812	812	935	798	
25	254.56°	642823.56 N	0113511.86 E	PCN-15/F/B/X/U	831	831	935	797	

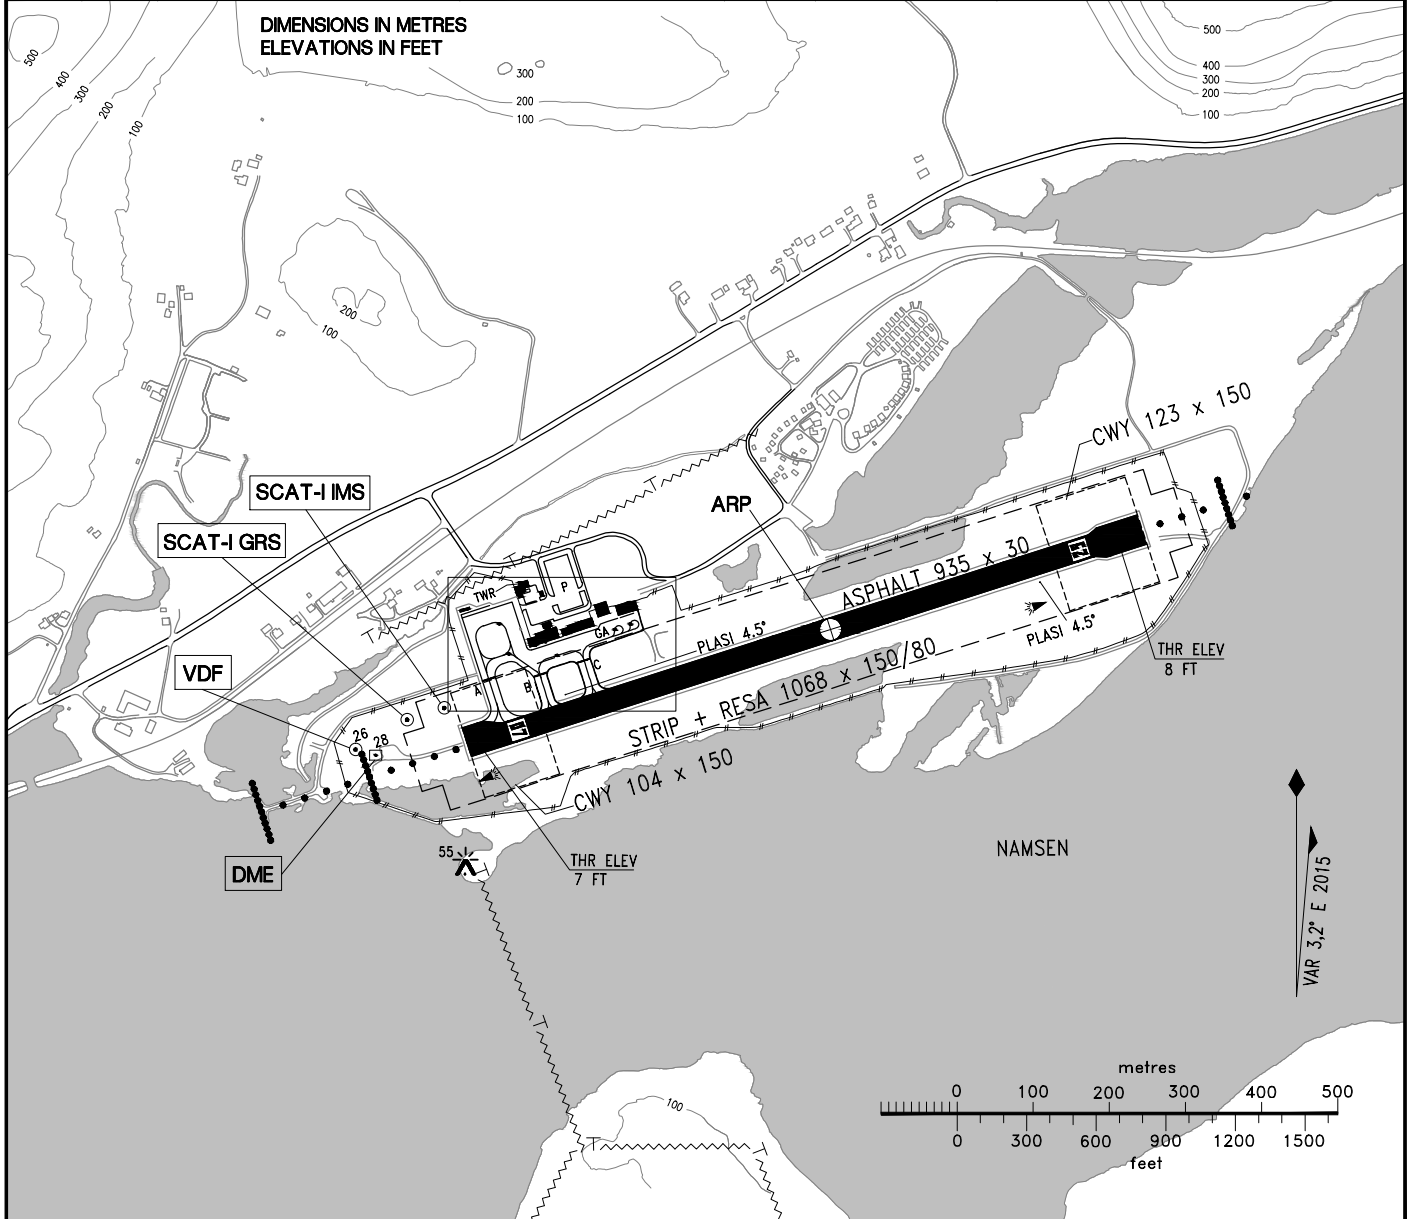


**NOTES-REMARKS**

- 1) RWY 07 FLG W LGT AT CENTER OUTER XBAR
  - 2) RWY 25 XBAR AT 150M, FLG W LGT AT 180M
  - 3) SEQUENCED FLG W LGTS BETWEEN 4980M AND 1320M FM THR25
  - 4) BALKED LANDING GUIDANCE LIGHTS
- DIFFERENCES TO ICAO ANNEX 14 SARPS, REF ENNM AD 2.23

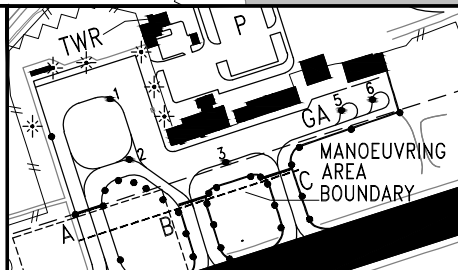

**LIGHTING AND MARKING AIDS RWY 07/25 AND EXIT TWY**

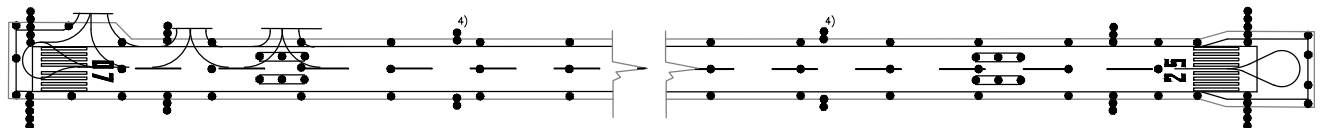

CHANGES: HOLDING POSITION TWY A.

RWY	APCH	THR	PLASI	RWY CL	EDGE	END	RWY	APCH	THR	PLASI	RWY CL	EDGE	END
07	W CL/XBAR LIL/H 1)	G LIH	4.5' MEHT 35FT	887M/60M W LIL	530M W/270M Y LIH	R LIH	25	W CL/XBAR LIL/H 2) 3)	G LIH	4.5' MEHT 28FT	887M/60M W LIL	530M W/270M Y LIH	R LIH