



AERODROME CHART	69°47'12"N 020°57'35"E WGS 84	AD ELEV	16 FT	AFIS 119.600 MHZ	SØRKJOSEN NORWAY
------------------------	-------------------------------------	----------------	-------	-------------------------	--------------------------------

RWY	BRG (GEO)	THRESHOLD		BEARING STRENGTH	DECLARED DISTANCES				TWY AND APRON
					TORA	ASDA	TODA	LDA	
15	154.11°	694726.84N	0205714.05 E	PCN - 15/F/B/X/U	859	859	859	799	APRON ASPH, PCN-15/F/B/X/U
33	334.12°	694701.02N	0205750.28 E	PCN - 15/F/B/X/U	859	859	859	799	TWY A, B: WID 15M PCN-15/F/B/X/U

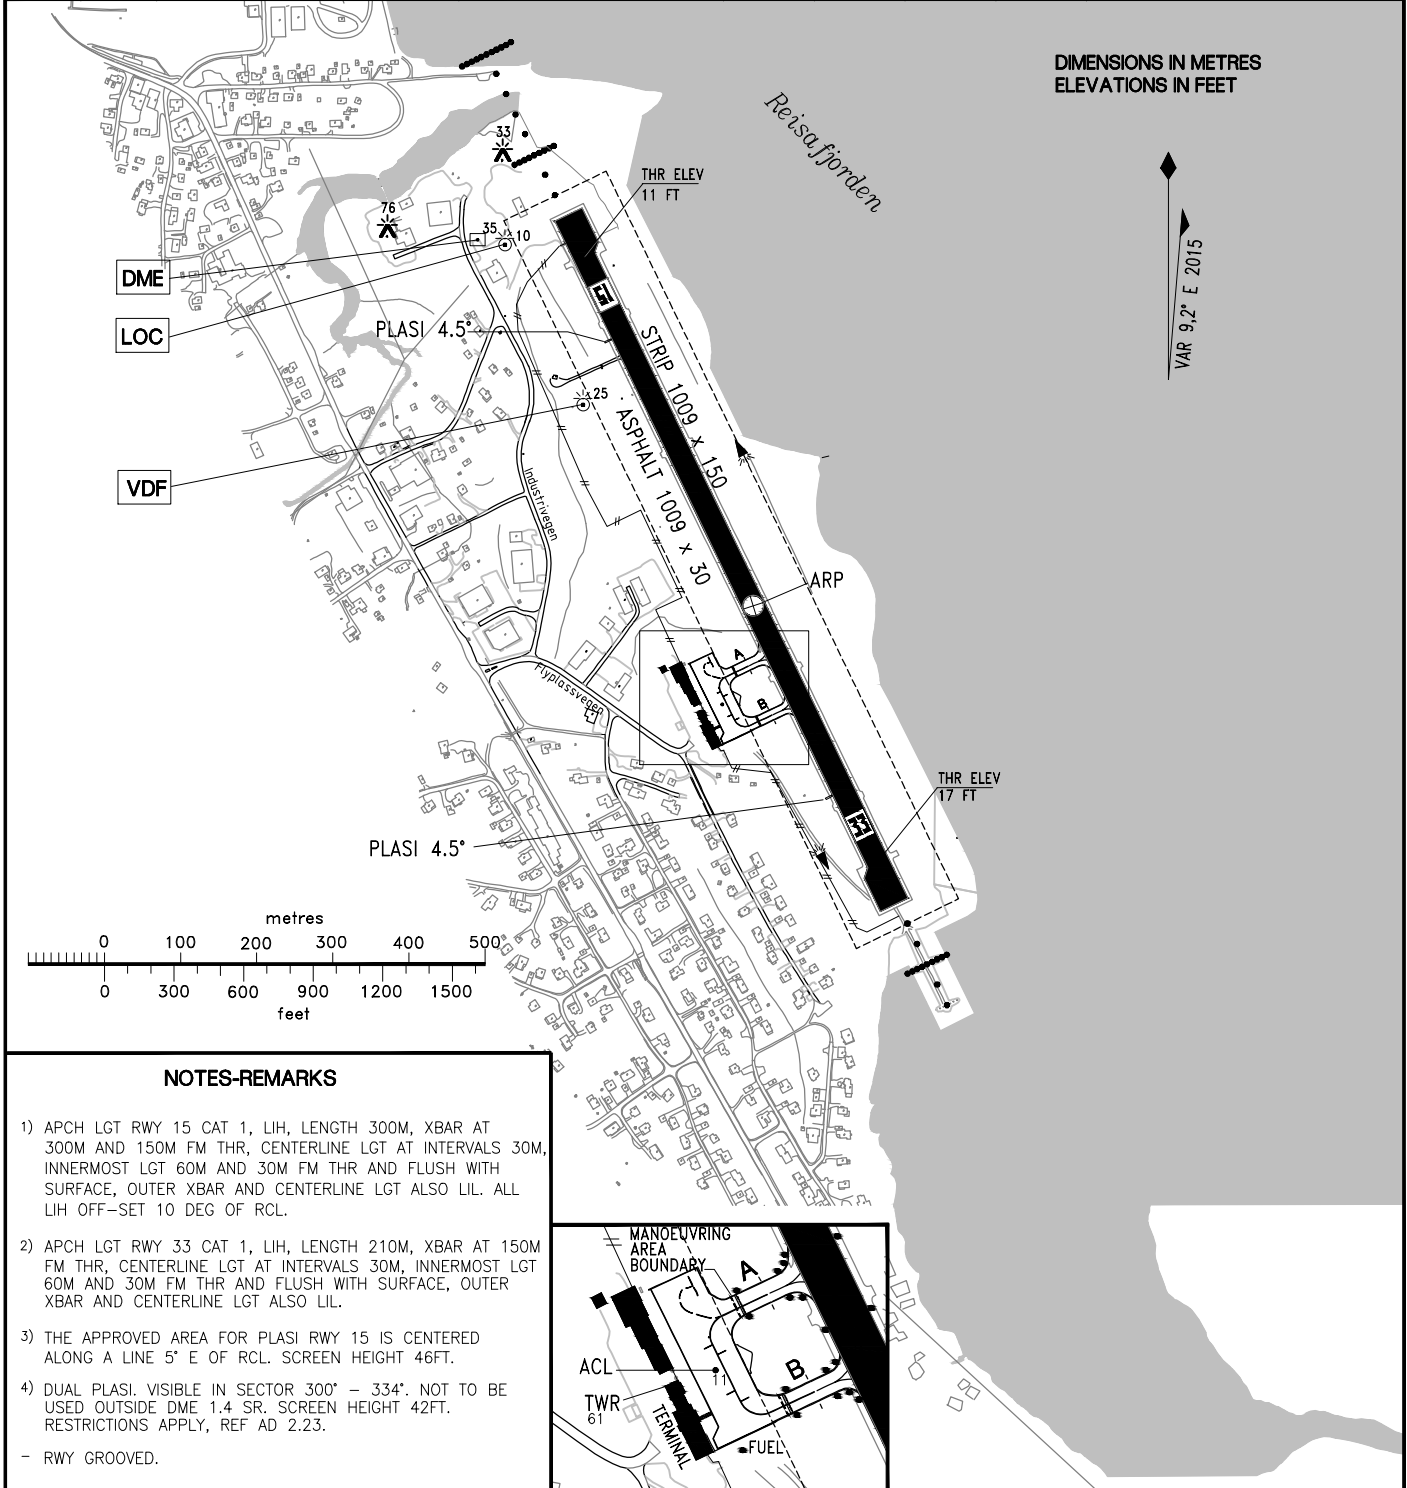


NOTES-REMARKS

- 1) APCH LGT RWY 15 CAT 1, LIH, LENGTH 300M, XBAR AT 300M AND 150M FM THR, CENTERLINE LGT AT INTERVALS 30M, INNERMOST LGT 60M AND 30M FM THR AND FLUSH WITH SURFACE, OUTER XBAR AND CENTERLINE LGT ALSO LIL. ALL LIH OFF-SET 10 DEG OF RCL.
 - 2) APCH LGT RWY 33 CAT 1, LIH, LENGTH 210M, XBAR AT 150M FM THR, CENTERLINE LGT AT INTERVALS 30M, INNERMOST LGT 60M AND 30M FM THR AND FLUSH WITH SURFACE, OUTER XBAR AND CENTERLINE LGT ALSO LIL.
 - 3) THE APPROVED AREA FOR PLASI RWY 15 IS CENTERED ALONG A LINE 5° E OF RCL. SCREEN HEIGHT 46FT.
 - 4) DUAL PLASI. VISIBLE IN SECTOR 300° - 334°. NOT TO BE USED OUTSIDE DME 1.4 SR. SCREEN HEIGHT 42FT. RESTRICTIONS APPLY, REF AD 2.23.
- RWY GROOVED.

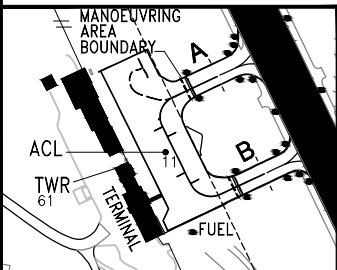

LIGHTING AND MARKING AIDS RWY 15/33 AND EXIT TWY

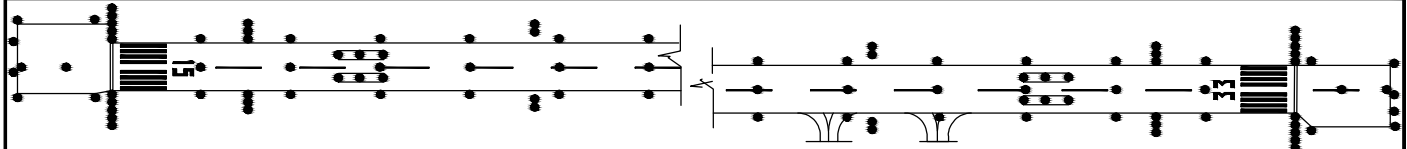

CHANGES: NOTES-REMARKS, EDITORIALS.

RWY	APCH	THR	PLASI	RWY CL	EDGE	END
15	W CL/XBAR LIL/H 1)	G LIH	4.5° MEHT 27FT 3)	890M/60M W LIM	530M/60M W/270M/60M Y LIH	R LIH
33	W CL/XBAR LIL/H 2)	G LIH	4.5° MEHT 25FT 4)	890M/60M W LIM	530M/60M W/270M/60M Y LIH	R LIH